




D Roof Plan
SCALE: 1/8"=1'-0"

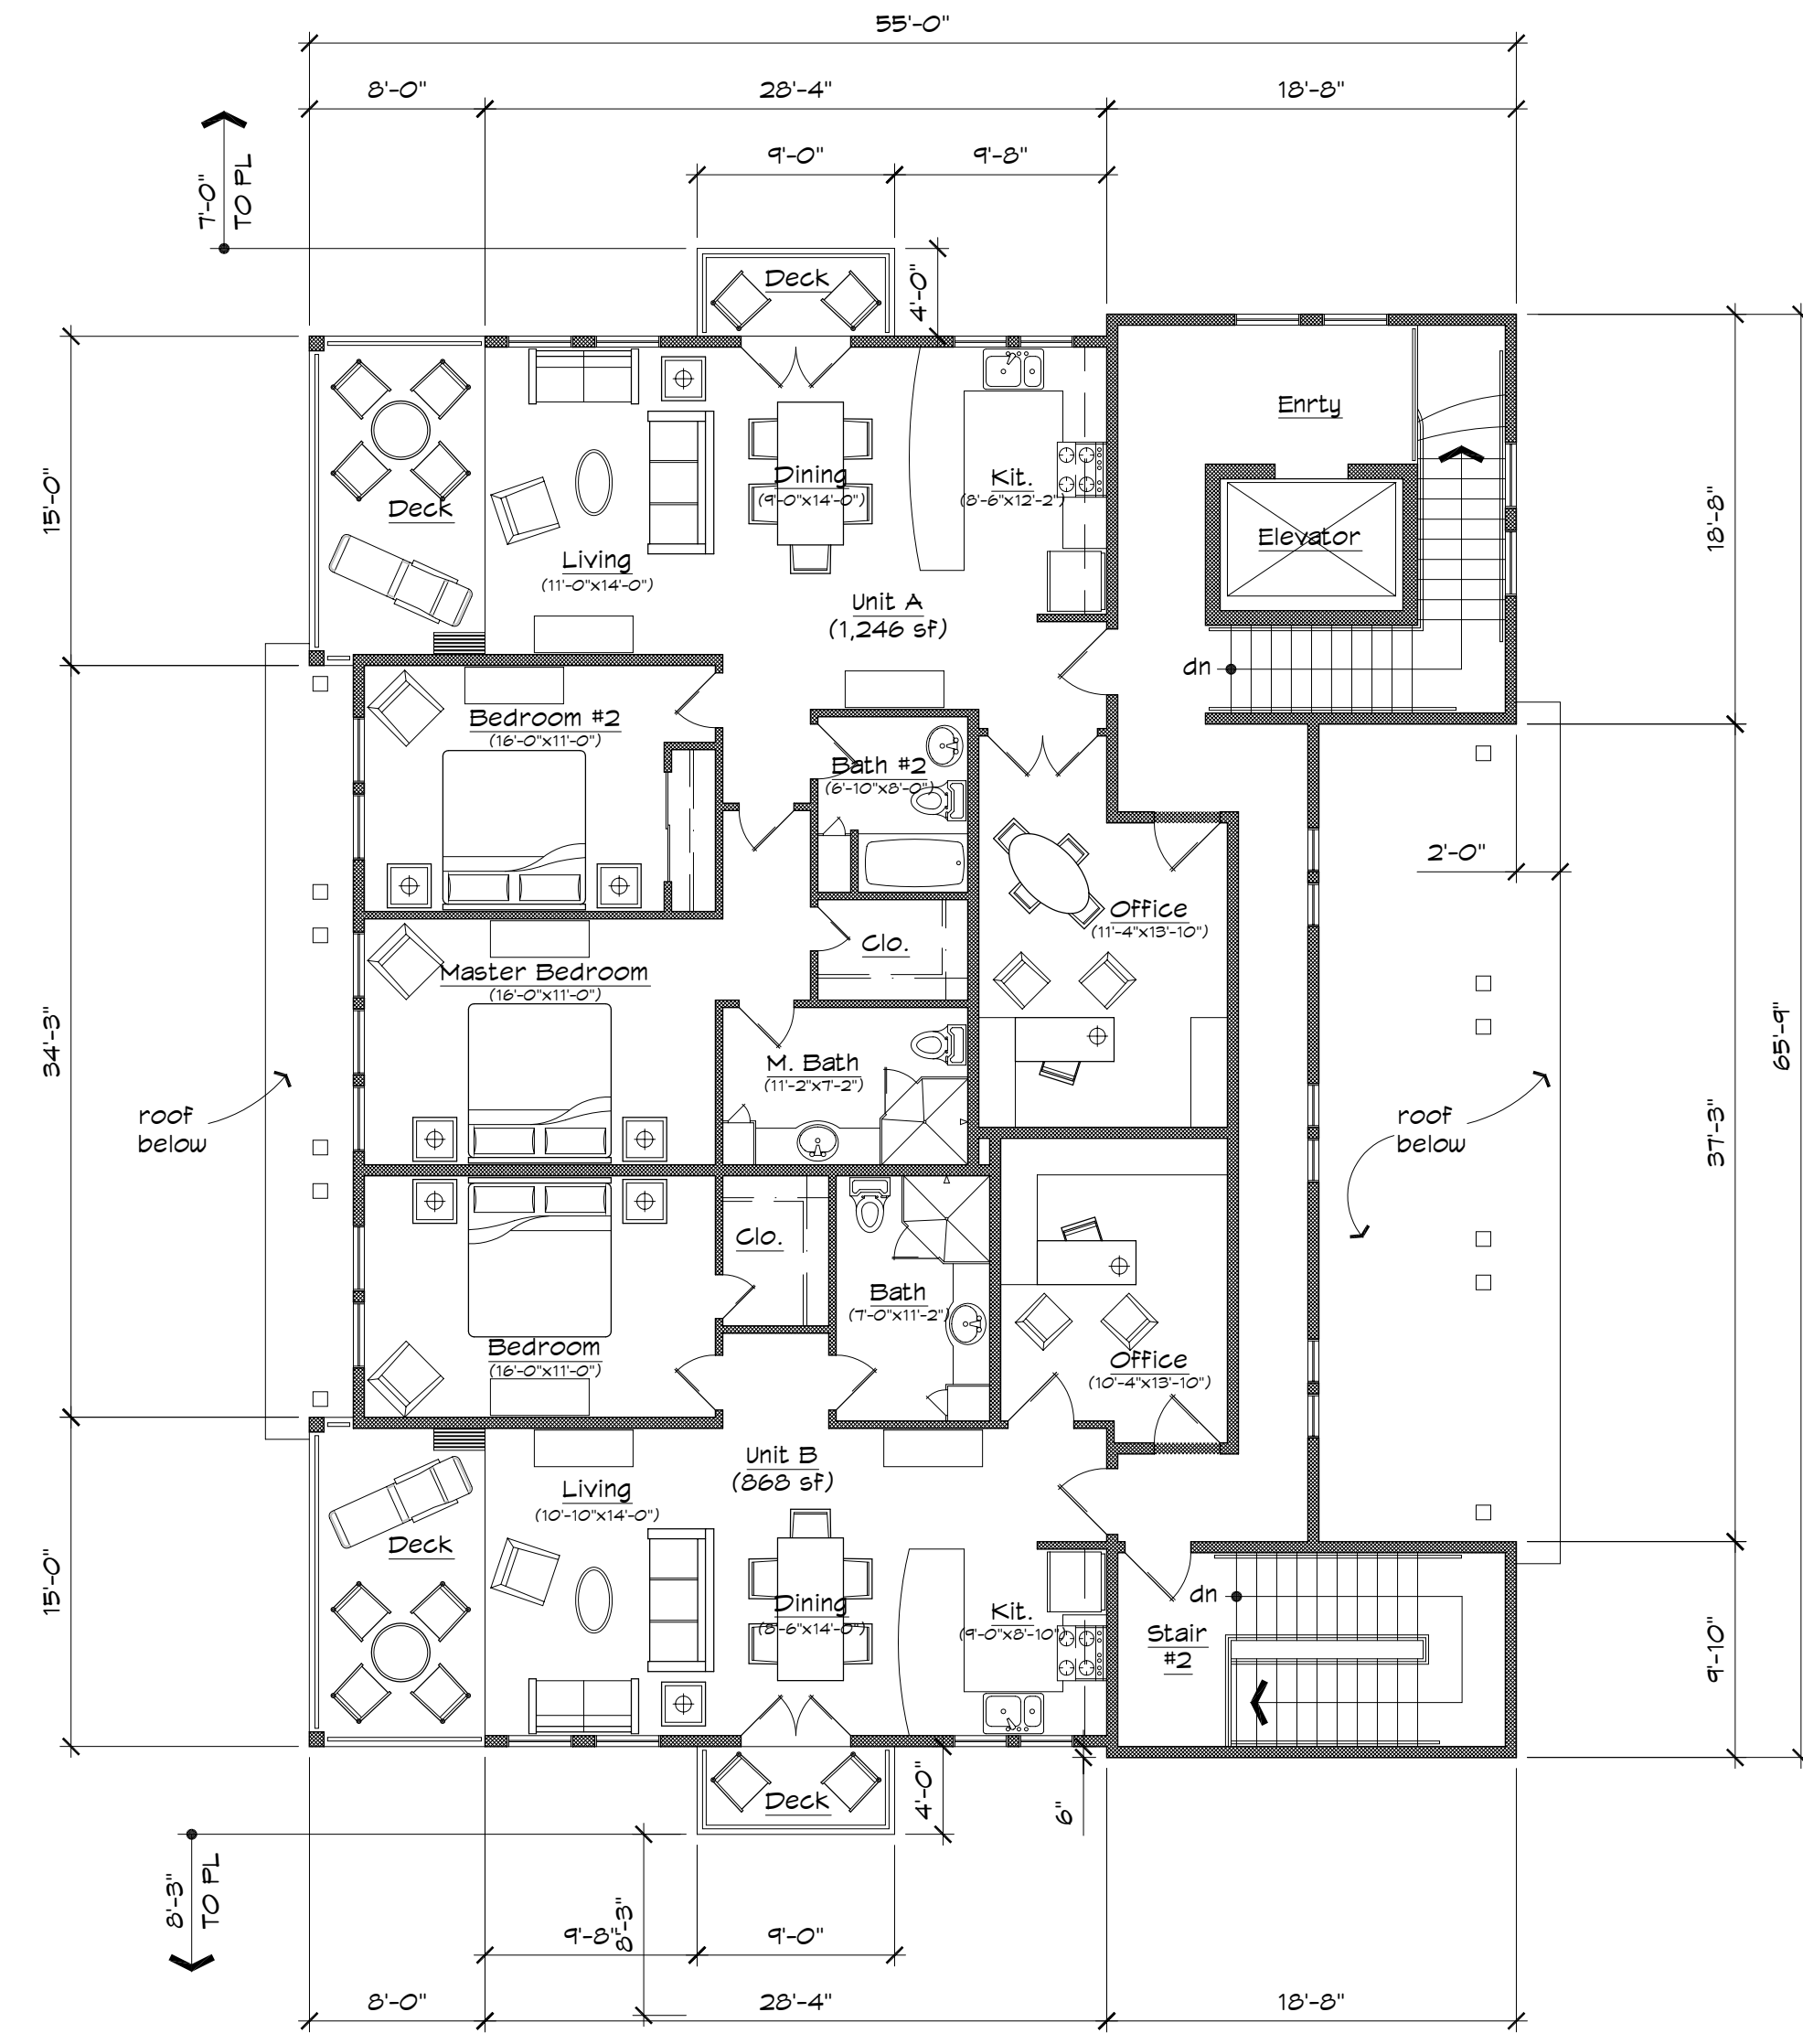

C Third Level Floor Plan
SCALE: 1/8"=1'-0"

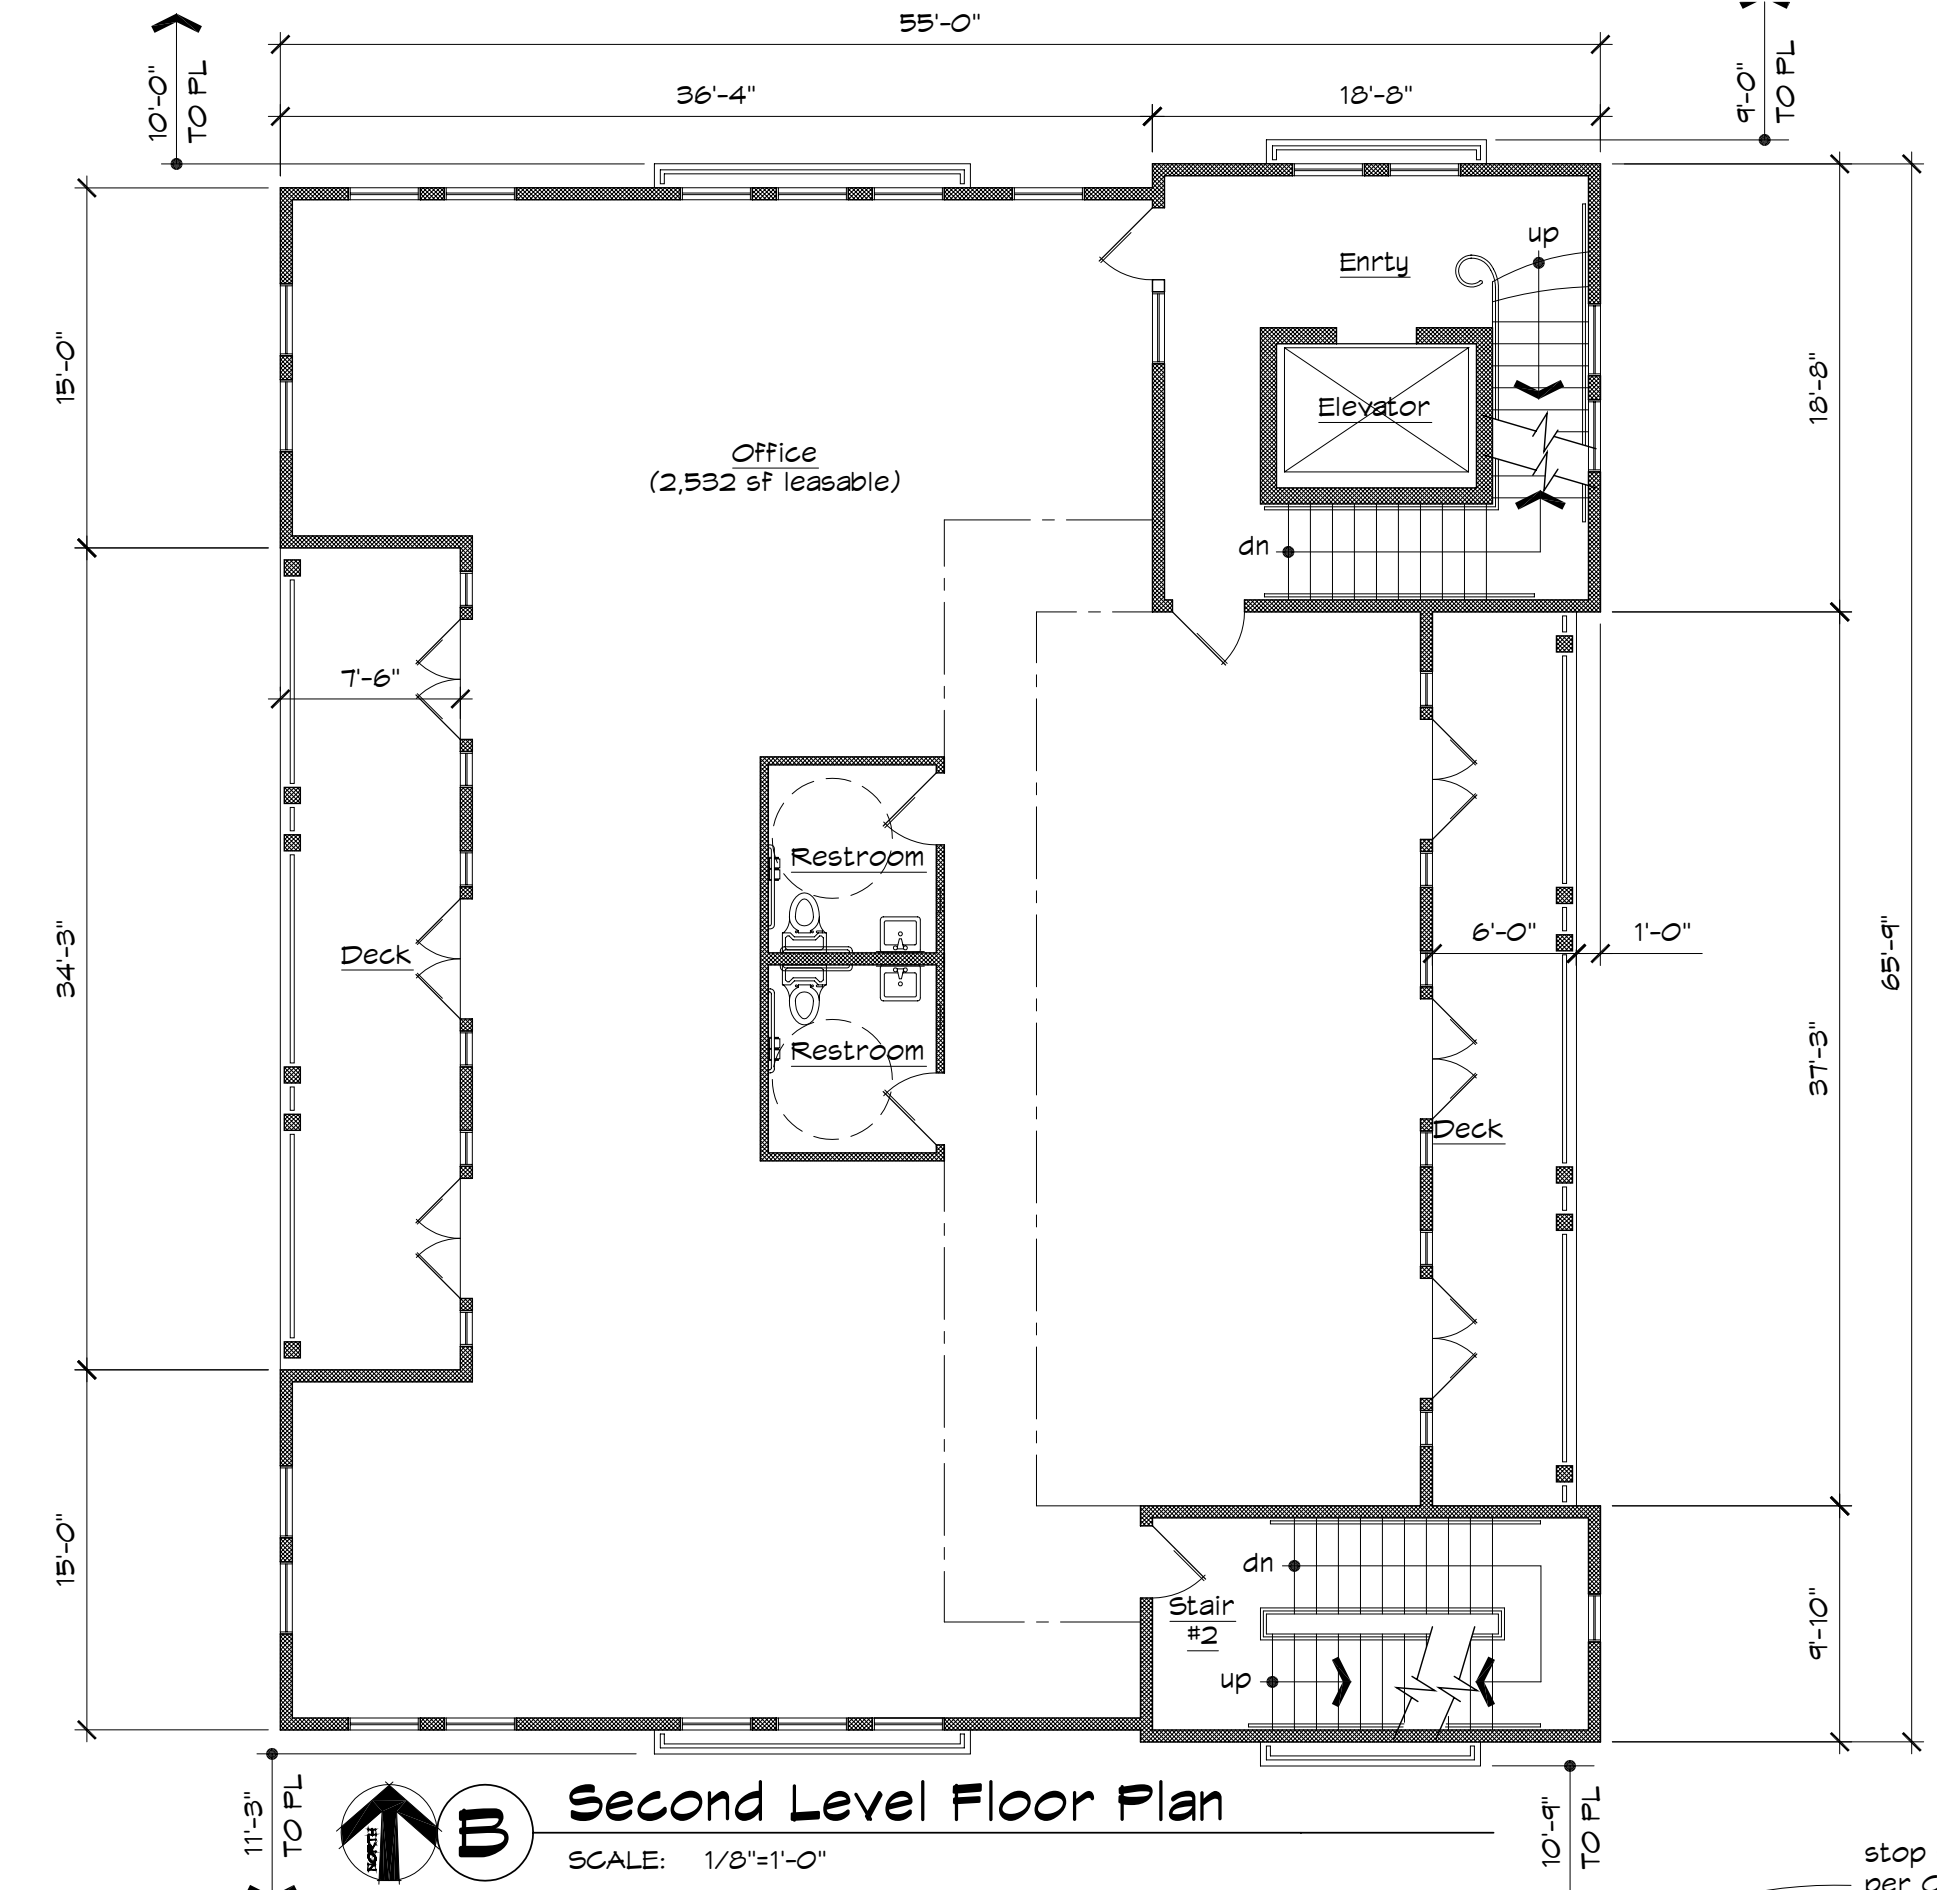

B Second Level Floor Plan
SCALE: 1/8"=1'-0"

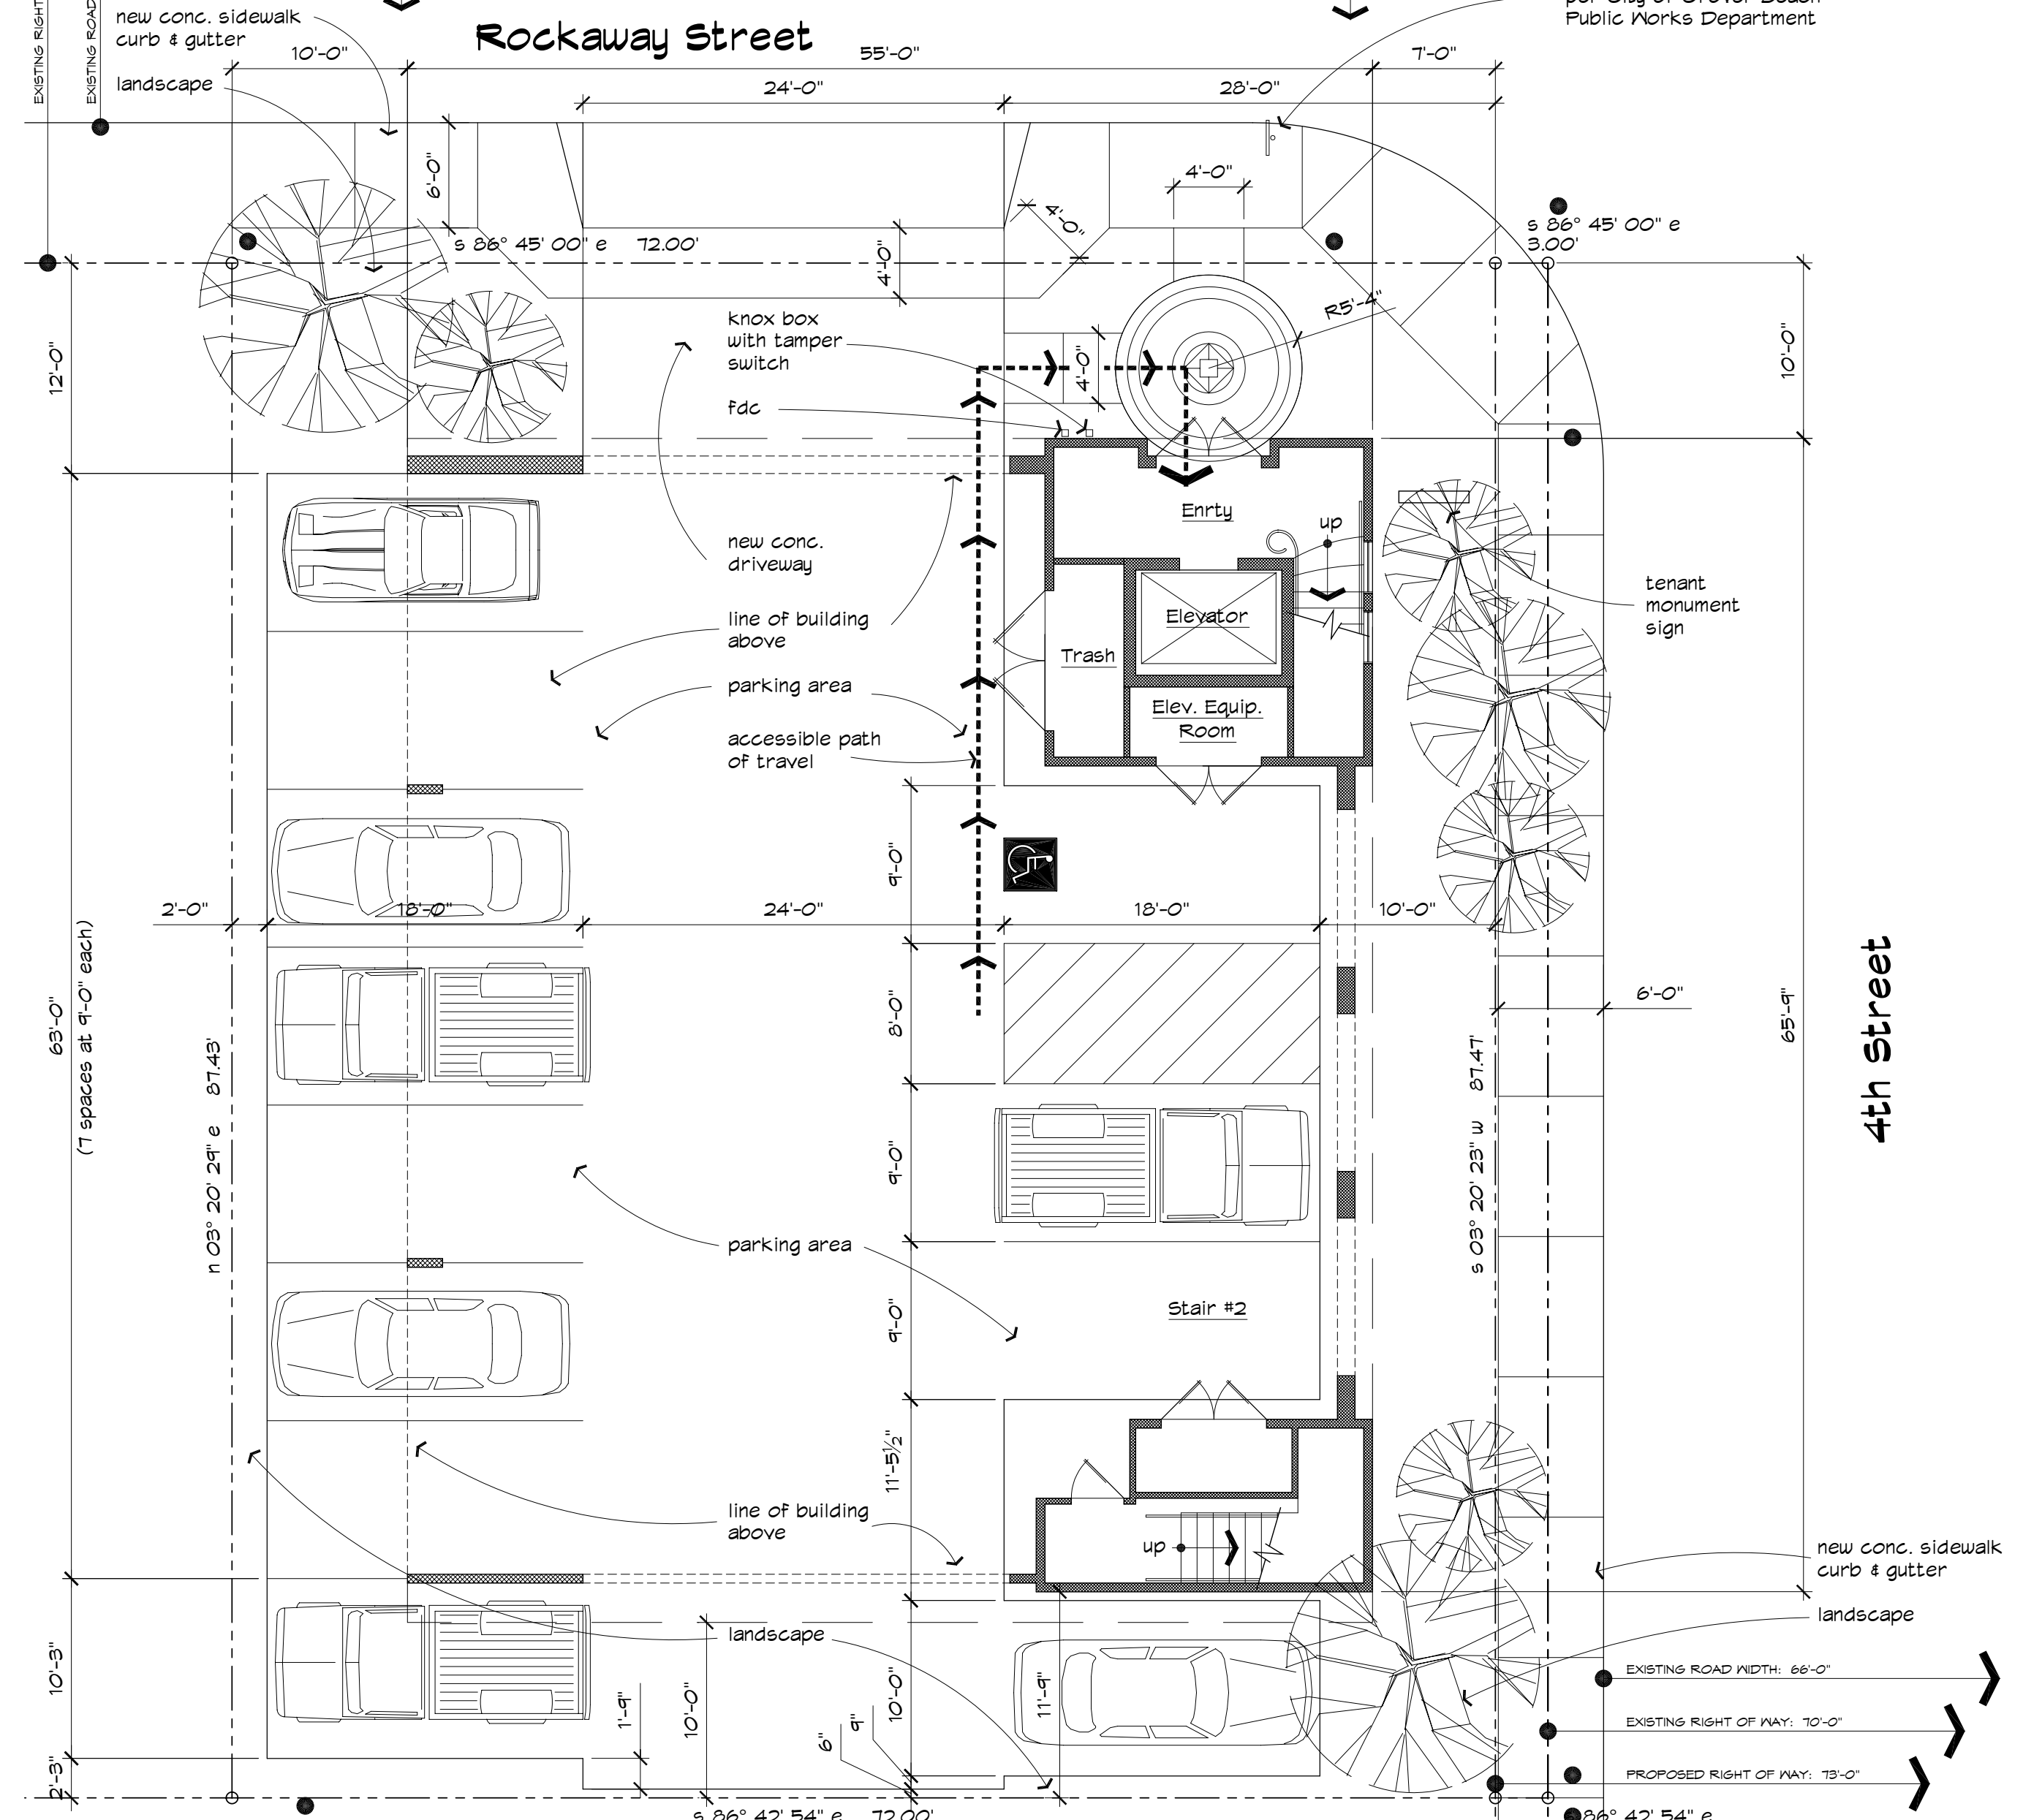

A Ground Level Floor Plan & Site Plan
SCALE: 1/8"=1'-0"